

CASTLETON CROSSING

5520 East 82nd Street
Indianapolis, IN 46250



- Castleton Crossing is located at Allisonville Road & East 82nd Street at one of the busiest intersections in the metro area. The center is in close proximity to Castleton Square Mall, a 1.3 million SF regional shopping destination and the largest mall in Indiana.
- The center is anchored by K&G Fashion Superstore, Value City Furniture, Burlington, TJ Maxx / HomeGoods, Five Below, Dollar Tree, and Shoe Carnival. The T.J. Maxx / HomeGoods location is one of the top performing stores in the region.
- Construction of an additional 14,000 SF outlot building was completed in September 2016. Tenants in the new building include Capriotti's, Chipotle, and Verizon.

	3 Mile	5 Mile	7 Mile
2017 Estimated Population	57,337	167,437	379,264
2022 Projected Population	59,193	173,348	394,245
2017 Estimated Households	27,091	74,895	157,943
Average Household Income	85,086	88,117	85,897

LEASING CONTACTS

Andrew Hasbrook
ahasbrook@kiterealty.com
317.713.5663

Gregg Poetz
gpoetz@kiterealty.com
317.578.5153


05/11/18

317-577-5600 kiterealty.com




CASTLETON CROSSING

5520 East 82nd Street
Indianapolis, IN 46250

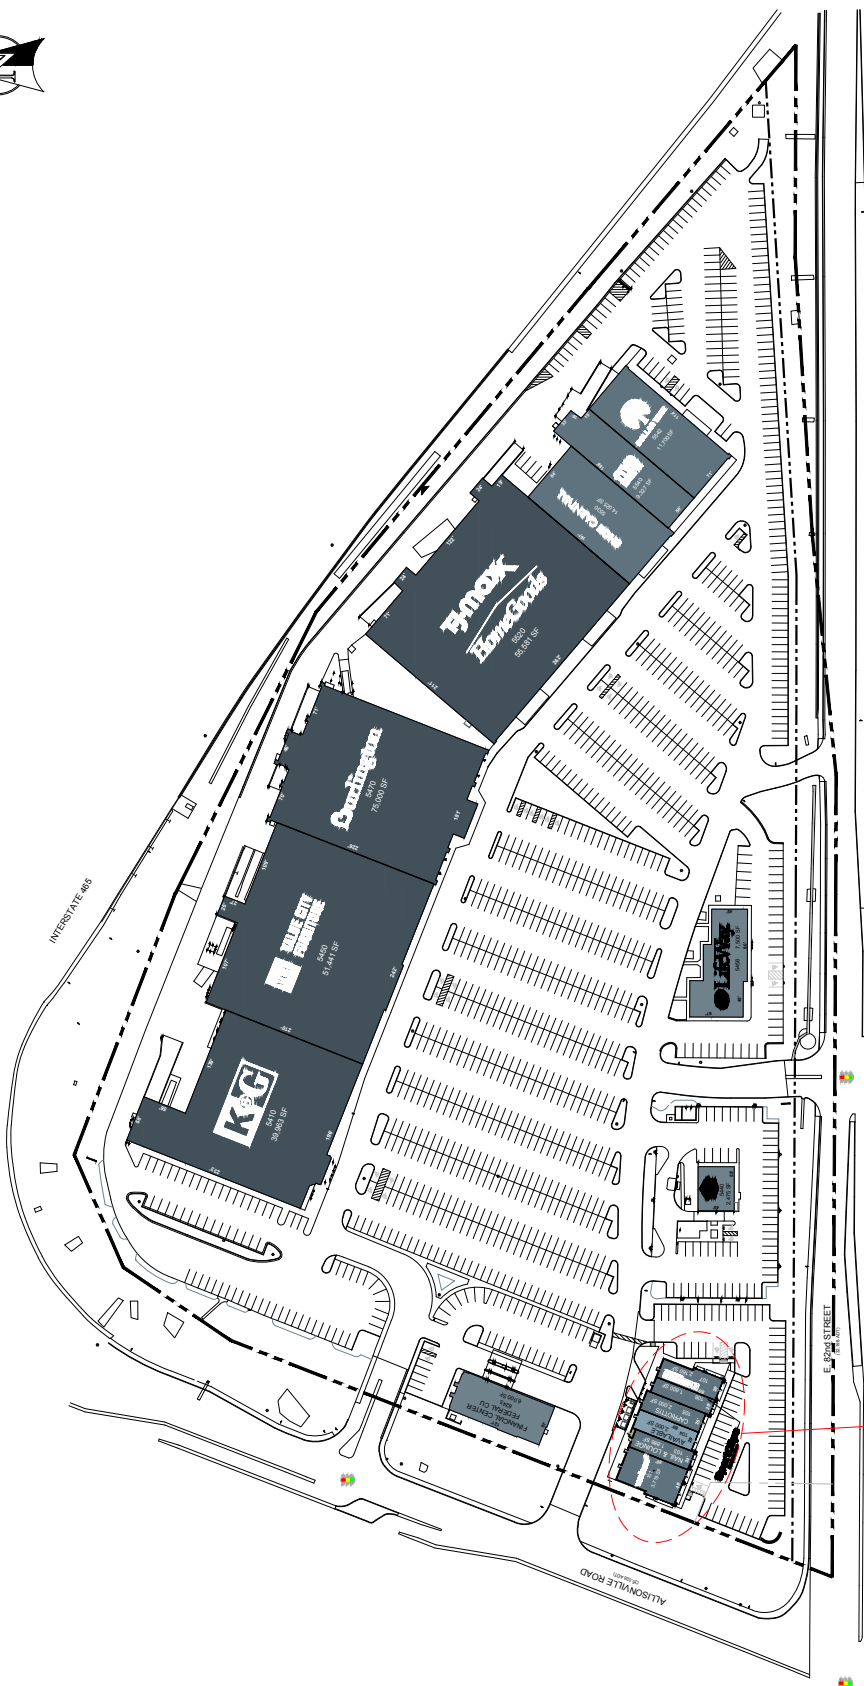

SITE PLAN
Scale 1"=80'

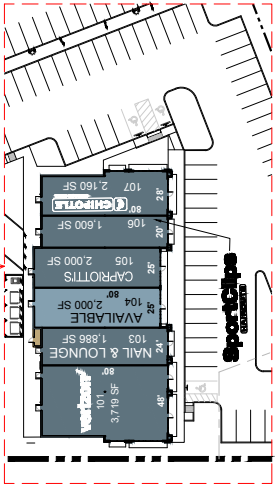

OUT BUILDING
Scale 1"=40'